

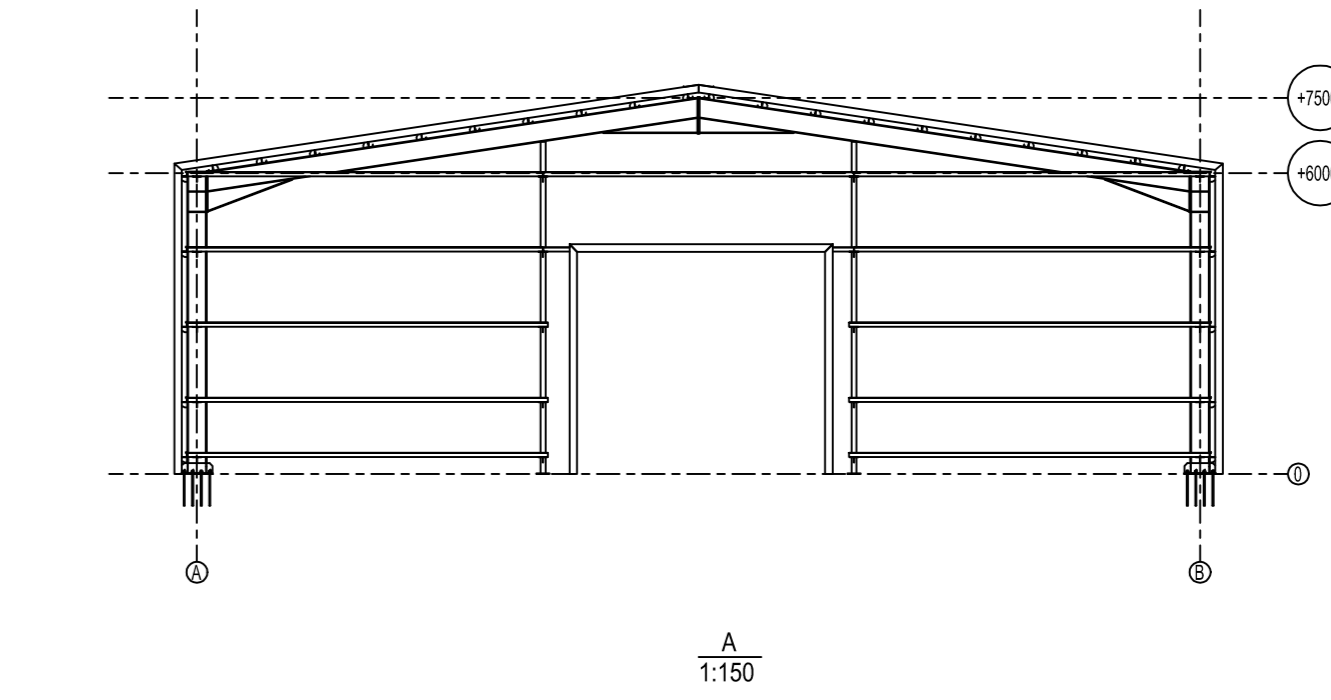
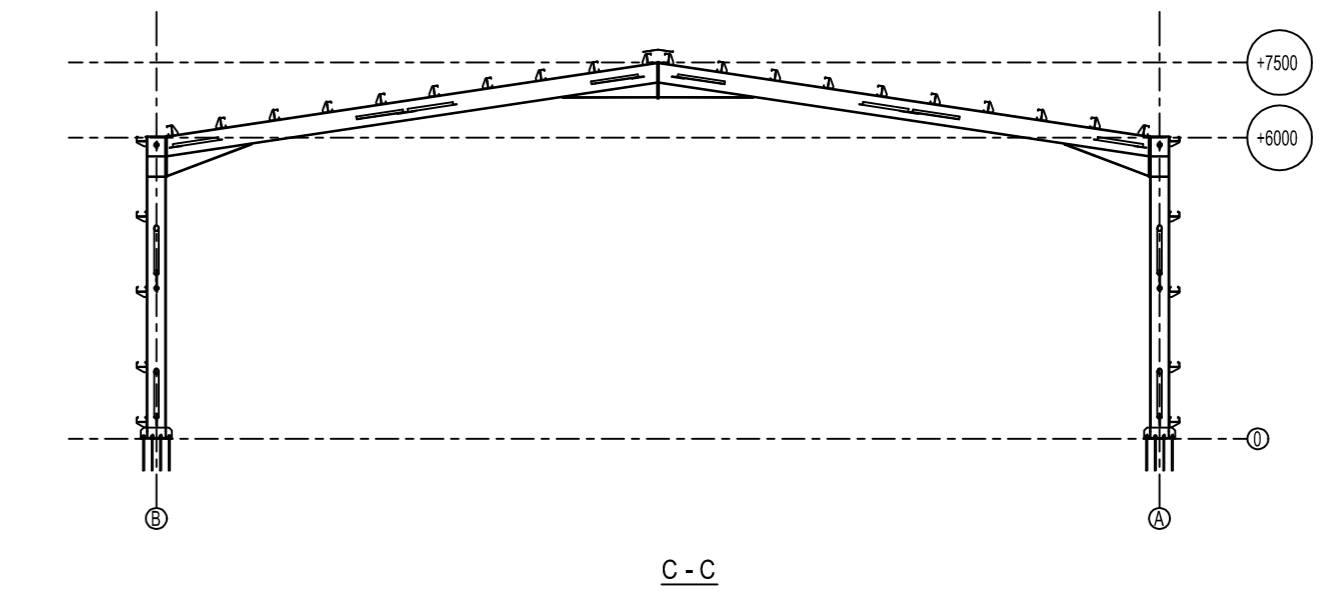
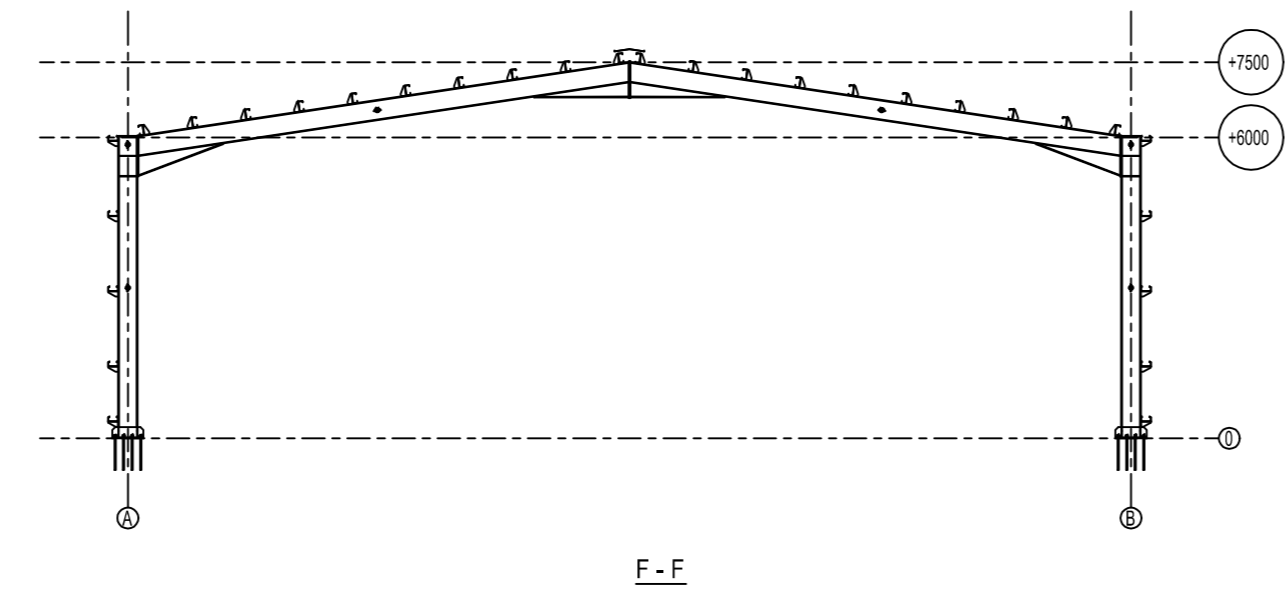
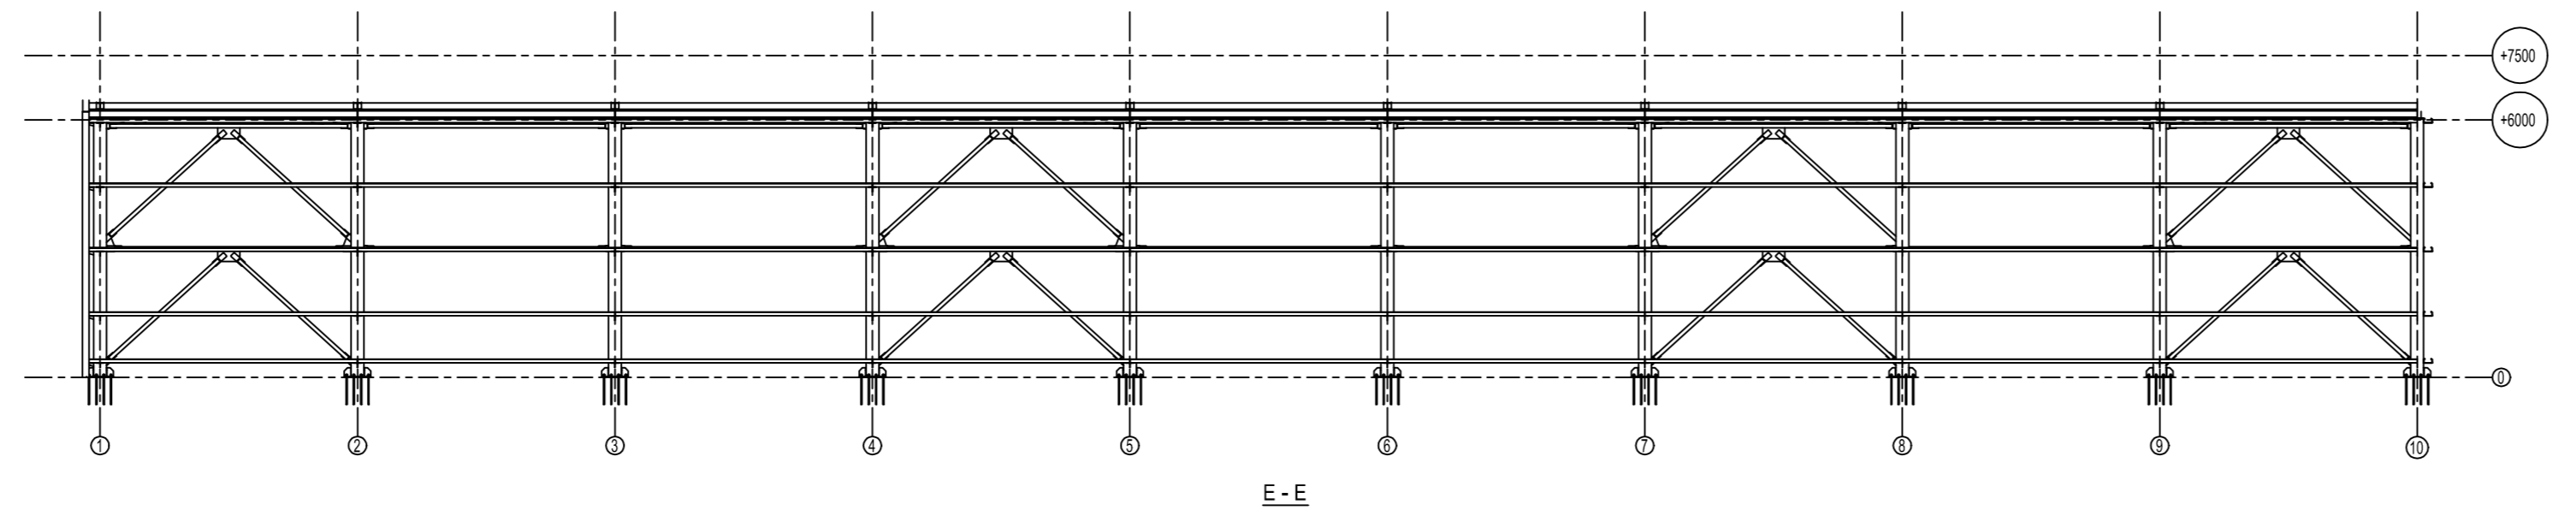



3D  
1:150

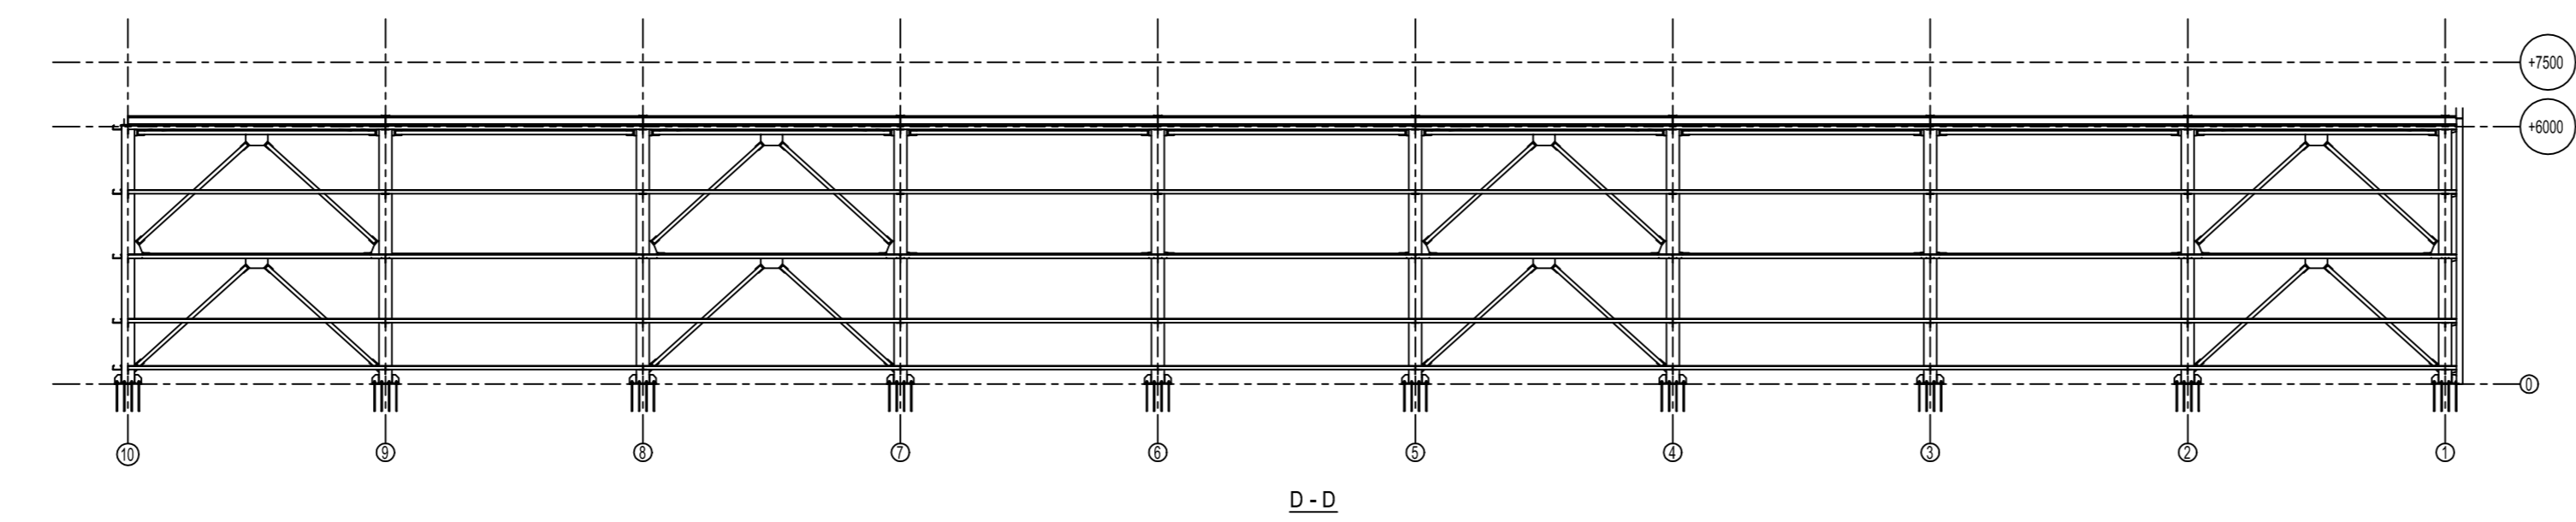

A  
1:150

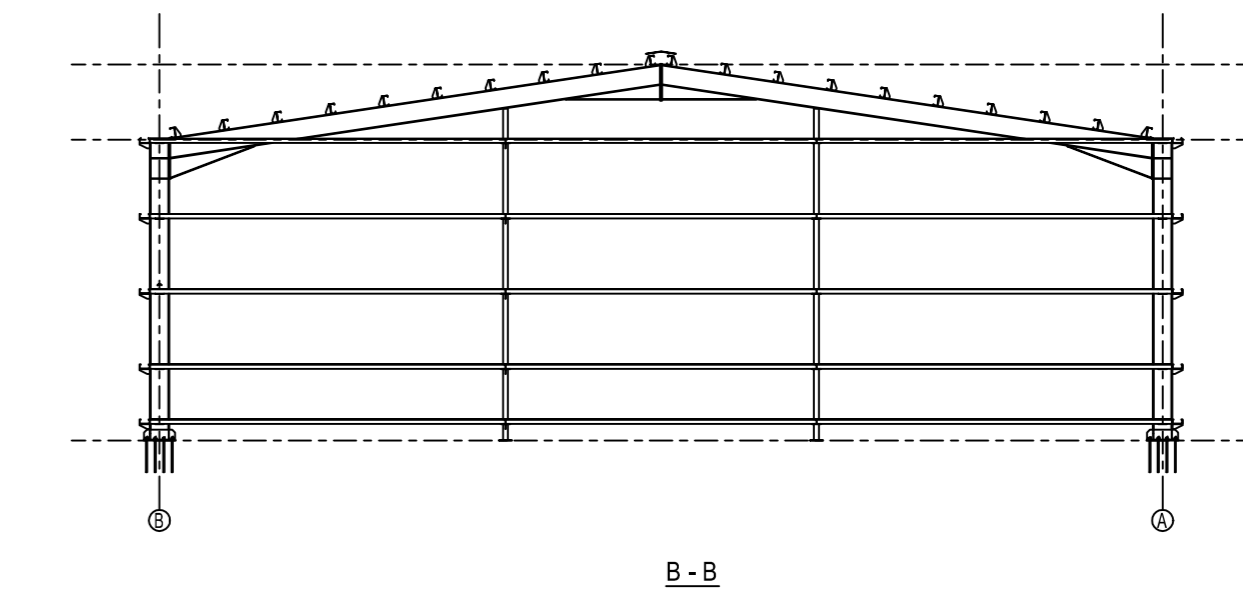

B-B

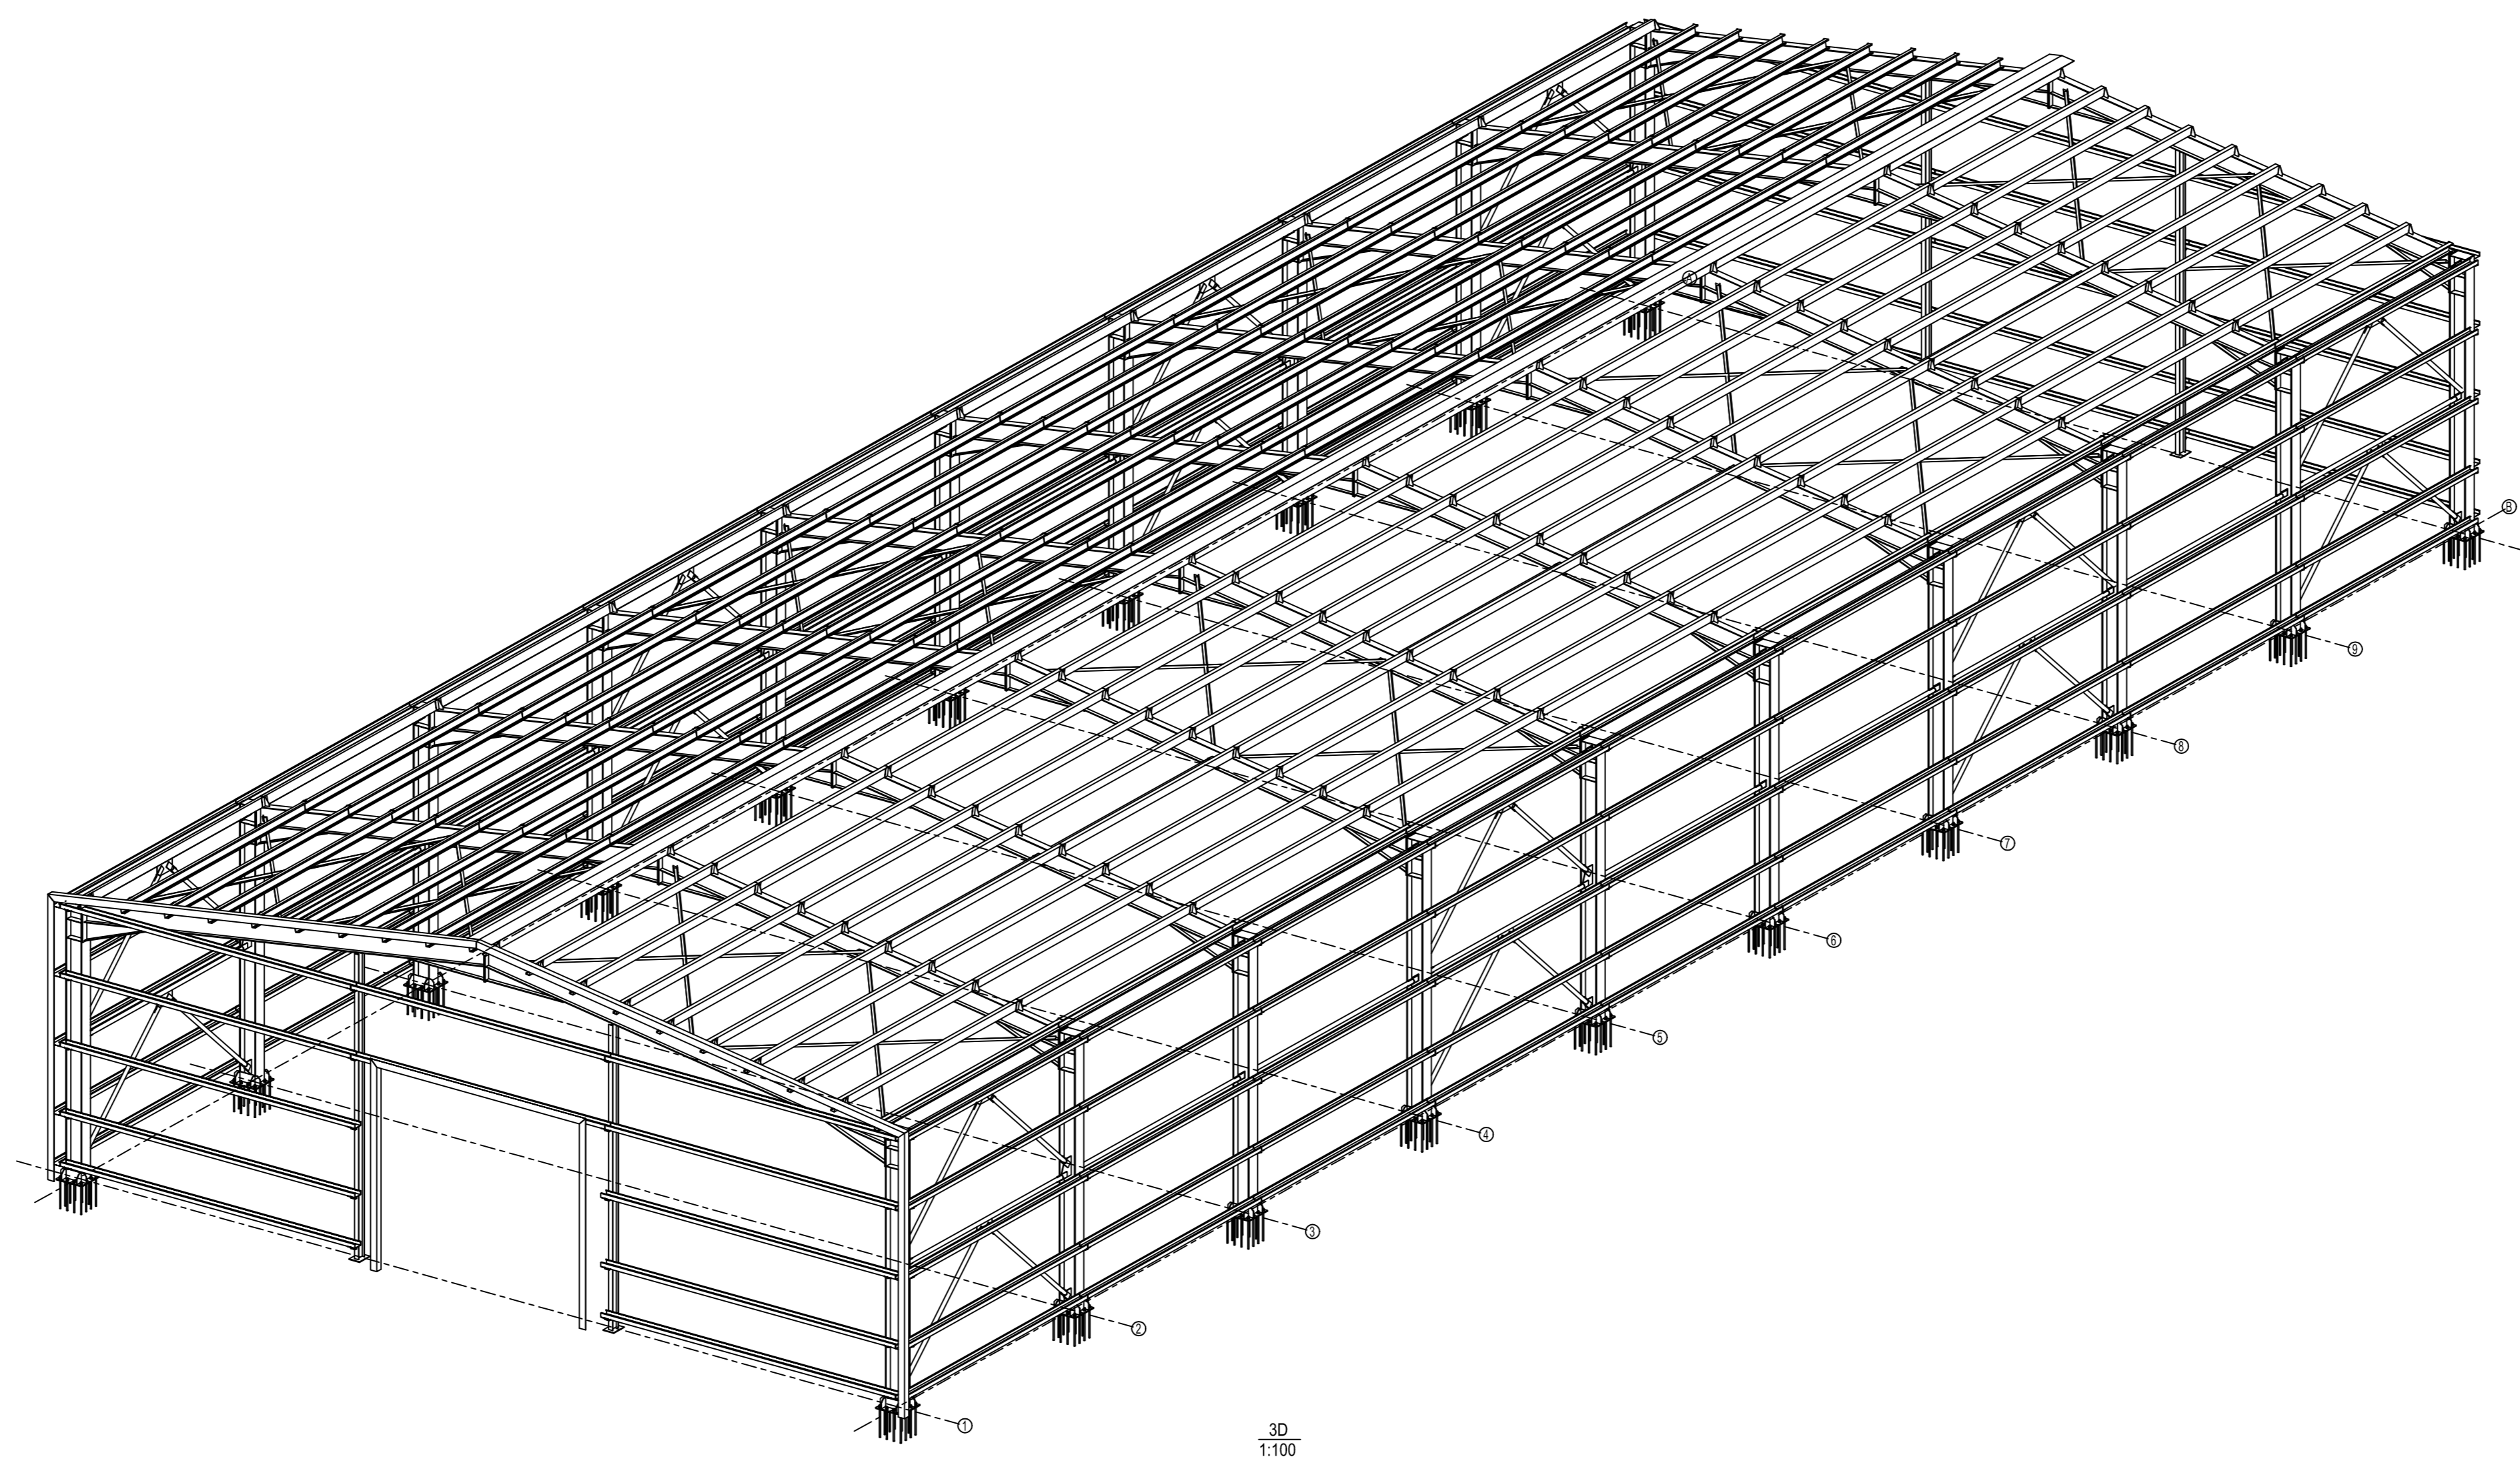

3D  
1:100

1080 M<sup>2</sup> HANGAR